

Viterbo University  
Fine Arts Center - Main Theatre  
La Crosse, WI  
Technical Specifications



# General Information

## Contact Information

### Mailing Address

Fine Arts Center  
900 Viterbo Drive  
La Crosse, WI 54601

### Street Address

929 Jackson Street  
La Crosse, WI 54601

### Website

[www.viterbo.edu/fac](http://www.viterbo.edu/fac)

# General Information (cont.)

---

## Accessibility

### **Seating**

Main Floor: (3) seats, (2) House Left, (1) House Right

Balcony: (5) seats, House Left, Lower Balcony\*

\*An elevator is available in the lobby for patrons who are unable to take the stairs.

### **Parking**

A permit is required for parking in University parking lots until 5pm each weekday that school is in session. Temporary permits can be obtained in the Fine Arts Center Administration Rm. 102.

Tour vans, buses and tractor-trailer rigs may park in the loading dock, ramp or alongside the curb immediately adjacent to the loading dock. Engine idling is prohibited due to proximity to air handling intake vents. Shore power is available for up to (2) crew buses.

### **Loading areas**

Loading access to the stage is through a garage door that is approximately 10'-0" by 10'-0". The stage is on a direct path through the garage door.

The loading dock ramp with a dock leveler device can accommodate 53' semi-trailer rigs. Drivers should pull alongside the building while oriented to the west before backing into the loading ramp.

The loading dock area in front of the garage door can accommodate (2) 15 passenger vans side by side.

Vehicles in the loading area and/or ramp do not require permits for the duration of time that the production is in their residence at Viterbo University.

### **Crossover**

Backstage crossover is through the scene shop, which shares the rear wall of the stage.

### **Stage Access**

Access from the dressing rooms is accomplished via a staircase on either side of the stage. To enter Stage Left performers must pass through the trap room.

Stage apron wraps around Proscenium and meets the side aisles with a single step down for access from stage to house.

When the pit is at orchestra level, musicians access the pit via two doorways in the trap room.

# Management

---

## Production Offices

### Star Dressing Room

The primary production office is the Star Dressing room, which is located offstage right. Included in the room are a desk, chair, love seat, phone & internet lines, and full bathroom. This room can also serve as a dressing area for smaller companies or a single lead performer.

### West Box Office

No longer used for its original function, this room located in the Lobby of the Fine Arts Center can accommodate (2-3) people. Hard and wireless internet connections are available.

### Hospitality Suite

A flexible space capable of accommodating a wide range of meetings, receptions, or dinners for up to (40) persons. Built-in technology includes projector, screen hook ups for audio playback.

## Telecommunications

Most areas have telephone hook-ups and all have network ports for access to the internet. Wireless internet login/password will be available from the Fine Arts Center on the day of the production.

## Green Room

No dedicated green room is available. For productions with small casts or a single lead the Star Dressing room is available. Included in the room is a desk with chair, lighted mirror, loveseat and attached bathroom with full sized shower. Dependent on availability, the Hospitality Suite may be used for meals.

## Rehearsal Space

Productions requiring additional rehearsal space may be able to use one of the dance studios. Scheduling priority remains with Academic departments, University productions, and individual student needs.

### **1st Floor Studio**

Dimensions: 30'x50' approx.  
Floor: Sprung Wood Laminate  
Piano: Yamaha P22  
A/V: CD and Tape Cassette Playback  
Mini Jack  
Up to (3) XLR jacks

### **3rd Floor Studio**

Dimensions 20'x95' approx.  
Floor: Sprung Wood Laminate  
Piano: Hamilton Upright  
A/V: CD, mini jack  
Up to (3) XLR jacks

### **Basement Studio**

Dimensions: 20' x 35'  
Floor: Sprung Wood w/ Vinyl covering  
Piano: Hamilton Model 243  
A/V: CD and Tape Cassette Playback

## Labor

The Viterbo University Fine Arts Center Primarily uses a student workforce to fulfill all labor requirements. When necessary, the student labor pool is augmented by local over hire stagehand pool and temp labor.

# Management (cont.)

---

## Show Run Positions

### Lighting

The primary lighting control position is in the center booth located under the lower balcony overhang. Three DMX runs are located here; one going directly to the dimmer rack and the other two end stage left where tour racks and/or DMX accessories can be connected. One Ethernet port is also located in the room for data distribution to the ETCNet3 network.

### Sound

The sound mix position is located House Right in the Lower Balcony.

### Rail

The fly rail is located Off Stage Right. Due to building architecture line sets 4-6 are only operable from the Mid Rail position.

Should a production require all available space in the wings Off Stage Right, the entire fly system is operable from the Stage Right Mid Rail.

### Follow spot

The follow spot positions are located at both ends of the last row of the Upper Balcony. Two Robert-Juliat Super Korrigan HMI 1200w arc fixtures.

### Stage Management

Primary calling position located in the center booth on the main floor, just underneath the balcony overhang. Features include paging and "God" microphones, video monitoring of the orchestra pit, and a bathroom. The House appreciates knowing in advance the location preference for the tour.

# Management (cont.)

---

## **Policies**

### **Front-of-House**

Unless otherwise agreed in writing, the house will open ½ hour (30min.) before the scheduled start time for a performance.

Patrons arriving late to a performance will be seated in the house between musical numbers and/or at the discretion of the company stage manager.

### **Merchandise & Concessions**

Merchandise may be sold in the Main Theatre Lobby. Standard house commission rates are 20% if the artist sells, 25% if the house sells.

At most performances wine, beer, mixed drinks and non-alcoholic beverages are available for purchase in the lobby.

### **Latex**

The use of latex gloves, balloons, and other materials or equipment is prohibited. In the event that latex is a material present in prop(s) or equipment that is of irreplaceable value to the artistic value of the production the use of latex is permitted provided that the prop(s) and/or equipment be quarantined and or disposed of as soon as is feasible.

## **Viterbo University Smoking and Tobacco Policy**

Viterbo University is a smoke and tobacco free campus. Viterbo University helps ensure a healthy campus environment by prohibiting the use, sale, advertisement and distribution of smoking and tobacco products including, but not limited to cigarettes, chewing tobacco, cigars, e-cigarettes, vaping devices, etc. Smoking and tobacco products are prohibited in University facilities, on University grounds, on sidewalks on and adjacent to university property, in university parking lots, at University-sponsored events, and in University vehicles. Policy violations may be reported in writing to Campus Safety, the Fine Arts Center staff, Human Resources, or Residence Life. Persons violating this policy may be subject to disciplinary action.

### **Pyrotechnics**

The use of pyrotechnics including explosives, smoke pots, sparklers, fire crackers, and open flame is not normally permitted in any of the University performance venues. Pyrotechnic devices must be designed, built, fired and otherwise in the control of an individual who is qualified, has appropriate licenses and permits (BATF, 18 U.S.C. Chap. 40) and carries liability insurance of at least \$1,000,000 which names Viterbo University as the beneficiary.

For information on the process for the approval of the use of pyrotechnics, please contact the Fine Arts Center Office.

# Carpentry

---

## Seating

Location	Seat Count	Floor	Accessible
Orchestra Pit	31	553	None
Main Floor	522		2 House Right / 1 house left
Lower Balcony	205	585	5 Balcony Left
Upper Balcony	380		None

1138

A seating diagram is included at the end of this document.

## Stage Information

### **Proscenium**

Stage Width: 55'-0"

Stage Height: 30'-0"

Stage Depth with Orchestra Shell: 34'-6"

Stage Depth without Orchestra Shell: 32'-6"

Plaster line to Stage edge: 4'-6"

### **Wing space**

Stage Right Wing space: 10'-10"

Stage Left Wing space: 37'-0"

### **Crossover**

Through Scene shop which is directly behind rear stage wall.

### **Stage Height**

Stage height: 3'0" (from Row A)

### **Stage Floor**

Material: End Grain Pine Laminate

Stain: Black

Dance floors: American Harlequin Cascade, Black, 32'-0" Deep x 60'-0" Wide (approx.)

Marley Dance Floor, Grey, Tap-able, 25'-7" Deep x 42'-3" Wide

### **Gridiron**

Working height: 63'-0"

Grid Depth: Plaster line to rear wall

Grid Width: 70'6"

Line set Type: Single Purchase

Number of Line sets: 34

Maximum Line set Height: varies, see line set Schedule in appendix section.

### **Orchestra Pit**

Orchestra Playing Height:

Minimum Pit Depth: 11'-0"

Maximum Pit Depth: 12'-10"

Minimum Pit Width: Varies

Maximum Pit Width; 38'-11"

Approximate area: 400 Sq. Ft.

Maximum Load: 100lbs. / Sq. Ft.

# Carpentry (cont.)

---

## Equipment

### Choral Risers

- (12) Wenger Tourmaster 3 Step Choral Risers
- (12) Wenger Tourmaster 4<sup>th</sup> Step Add-on

### Stage Risers

- (16) Wenger StageTek Riser Deck 4'x8' (Black)
- (1) Wenger Versalite Riser Deck 4'x4'

- (24) Riser Legs @ 0'-8"
- (20) Riser Legs @ 1'-4"
- (12) Riser Legs @ 2'-8"

### Shells

- (6) Wenger Series 61 Rollaway Choral Shell
- (1) Motor Driven Orchestra Shell

### Music

- (125) Orchestra Chairs
- (140) Manhasset Type Stands
- (30) Stand Clip Lights (Manhasset Style)
- (15) Stand Clip Lights (adjustable)
- (5) Tympani in the following sizes: 33", 30", 27", 24", 21"
- (1) Xylophone
- (1) 9' Steinway Model D Grand Piano
- (1) Yamaha U-1 Piano

## Soft goods

- (1) Main Drape, Split down center, Cranberry @ 55'-0"w x 30'-0"h
- (1) Full Stage Blackout, Black @ 60'-0"w x 30'-0"h
- (1) Full Stage Blackout (50% fullness), Black @ 60'-0"w x 30'-0"h
- (8) Borders, Black @ 60'-0"w x 8'-0"h
- (1) Teaser, Black @ 60'-0"w x 12'-0"h
- (16) Leg panels (Flat) Black @ 13'-0"w x 30'-0"h
- (2) Side Tab panels (SR & SL) Black @ 30'-0"w x 12'-0"h
- (1) Scrim, Sharks tooth, Black @ 60'-0"w x 30'-0"h
- (1) Cyclorama, White, Leno-Filled @ 60'-0"w x 29'-0"h

## Rigging

### Loading Gallery

The loading Gallery is located on Stage Right and is accessible via spiral staircase. During unloading & loading of the arbors, a minimum of (2) and maximum of (6) persons are allowed at the load rail. **NO EXCEPTIONS.**

All House, Contracted, or Touring personnel will make proper use of all Fall Protection Equipment. **NO EXCEPTIONS.**

### Gridiron Capacity

The load capacity is determined in conjunction with the House Technical Director. Please contact as early as possible so that the proper calculations can be made and verified.

# **Carpentry (cont.)**

---

## **Hanging Points**

(20) 3" Diameter Schedule 40 pipe measuring 4' long are stored on the gridiron for use with motorized chain hoists.

A limited supply of burlap is available to augment touring production inventories.

## **Line set Schedule**

A full line set schedule is available in the appendix. Line sets 4-6 are operable only from the Stage Right Mid rail.

## **Fire Suppression & First Aid**

### **Fire Curtain**

Straight-lift Zetex/fiberglass blend fire/safety curtain. Heat link releases throughout entire system and manual release on either side of proscenium opening. A manually operated winch downstage right resets the curtain to trim.

### **Water Sprinklers**

Sprinklers are located above the Gridiron providing coverage for over the stage.

### **Fire extinguishers**

Onstage: (1) Upstage Right and (1) Downstage Left.

Shop: (1) Next to Loading Dock door and (1) at the opposite entrance.

## **Access**

### **Crossover**

Crossover is upstage of the Cyclorama, through Scene Shop.

### **Stage Access**

Dressing rooms are located down one flight of stairs on Stage Right. Stairs on Stage Left lead to dressing room via Trap Room. Entrance to stage is at Upstage Left and Right.

From Front of House, a platform and two stair units can be set at the center of the stage if pit is at audience level.

### **Shop area**

Located on the other side of the upstage wall, the shop has a full complement of woodworking tools and MIG welder available for minor scenic repairs.

### **Storage**

Empty road and other storage cases can be stored in the shop, trap rooms or empty tour trailers.

# **Electrics**

---

## **Power**

Building power is 120 VAC / 20amp service.

(2) 400 amp 120/208 VAC company disconnects with 4/Ø cam lock ends are available stage left for lighting & motor power. This is non-isolated, unconditioned power not suitable for audio.

## **Dimming**

The Main Theatre has (5) Strand CD80sv Dimmer racks, each with (96) dimmers. (384) of the dimmers run to stage circuits with the remaining (96) designated for orchestra shell, shop paint light, and house lighting. A limited amount of constant modules are available for moving light power.

## **Control**

House lighting is controlled by a Strand Micro Control panel located in the center booth.

Stage lighting is controlled by an ETC Gio 2K with Ion RPU backup. A Net3 RVI is also available for backstage or tech table.

(2) Additional DMX inputs to the dimmer racks are located Stage Left and Right near the proscenium.

(11) Network inputs for the venue wide ETCNet3 system. The locations are (1) main booth, (1) HL Booth, (1) HR Booth, (1) back wall of main floor, (1) tech table position center of house, (1) Stage Right, (1) Stage Left, (4) Grid SL.

DMX output to intelligent devices/fixture via (10) ETC DMX/RDM Two-Port Gateways. (1) House Left Box Boom, (1) House Right Box Boom, (2) Pro Booms, (2) Box Booms, (1) Up Stage Right, (1) Down Stage Left, (4) Touring Style.

## **Circuits**

All circuiting terminates in 2P&G stage-pin style connectors. Adapters to/from Edison are available in varying quantities as are stage pin extensions.

House circuits are a mixture of fixed and semi moveable. FOH circuits are a mixture of raceway and pigtail with temporary extensions run to the balcony rails as needed. Over stage circuits are soca style tails dropping from the grid in (3) groups on stage left and can be moved to other pipes in groups of (6). Circuits for the 4<sup>th</sup> electric are pigtail raceway and cannot move.

# Electrics (cont.)

---

## Inventory

4	10° Source Four	HPL 750/115X	Electronic Theatre Controls
50	19° Source Four	HPL 750/115X	Electronic Theatre Controls
80	26° Source Four	HPL 750/115X	Electronic Theatre Controls
130	36° Source Four	HPL 750/115X	Electronic Theatre Controls
30	50° Source Four	HPL 750/115X	Electronic Theatre Controls
8	Source Four Jr.	HPL 575/115X	Electronic Theatre Controls
68	Source Four PAR	HPL 750/115X	Electronic Theatre Controls
6	SolaFrame Studio	High End System	Electronic Theatre Controls
20	ColorSource CYC		Electronic Theatre Controls

\*On campus academic units take priority for use of venue inventory and from time to time some fixtures will be down for repair. Accordingly inventory levels will vary and may not be available for use.

## Follow spots

(2) Robert Juliat – Super Korrigan 1200W/110v HMI follow spots. Primary follow spot position is in the last row of the Upper Balcony. Throw distance is 120'-0" @ 23° to just down stage of mid stage center.

## Notes

Due to building architecture, the effective coverage area from the 1<sup>st</sup> Beam Position is the downstage  $\frac{1}{4}$  to  $\frac{1}{3}$  of the stage and the effective coverage area for the 2<sup>nd</sup> Beam Position is the downstage  $\frac{2}{3}$  of the stage. Upstage washes are best handled from LX 1.

With the exception of LX 4 which is a raceway type circuit, all other over-stage positions are made with multi-circuit (NOT SOCA TYPE) drop cables that tail down from one of three groupings on the grid Stage Left.

# **Audio**

---

## **Power**

Building power is 120 VAC / 20amp service.

- (1) Isolated 100amp, 3 phase disconnect with 4/Ø cam lock ends available Stage Left for audio. 5 sections of 2/Ø CAM Feeder. 2 Lex PowerHOUSE Pagoda 100 Amp Portable Distribution Box with 15 duplex receptacles. Power conditioned Edison-style 20 amp circuits located throughout backstage, control booth and house mix positions. Audio power is indicated with orange outlets.

## **Wiring**

Analog: (40) Channel XLR-F AVS Panel with W4 MASS Connector isolated split located Down Stage Left. Digital: Dante Network redundant pair Ethercon located Down Stage Left, Down Stage Right, Up Stage Center, Pit, Lighting Booth, and House Right Lower Balcony.

## **Control Locations**

The primary house mix position is located in the House Right Lower Balcony in what would be seats F7 – F12.

## **Assistive Listening**

The Main Theatre is equipped with a LISTEN radio frequency system with headsets available for patrons. The feed is derived from hanging microphones positioned in front of the mono speaker cluster.

## **Production Communications**

Intercom is a Clear-Com system with a PL Pro MS-232 Base (single channel). Communications are distributed to all production run positions backstage (Stage Right, Left and secondary Rail Positions) and Front-of-House positions (follow spots, sound mix, booth, and secondary follow spot positions).

Communications to the Front-of-House personnel is via 2-way radio.

# Audio (cont.)

---

## Monitor/Paging

### **Video**

A house feed of the stage can be sent via an Extron distribution system to the Stage Right & Left run positions, Star Dressing room, scene shop, makeup area, box office & administrative areas. With advance warning the House may also be able to provide an orchestra pit feed to the stage manager position in the booth or backstage run position.

The distribution system is also capable of sending audio/video signal to the Main Theatre Lobby, Box Office Lobby & Recital Hall for overflow seating situations.

### **Audio**

Paging & "God" microphones are available at the front of house mix position, light booth or from backstage depending on the preference of the tour company's stage manager. The House appreciates knowing in advance the location preference for the tour.

A dedicated feed from the house is sent to paging speakers located in the scene shop, main stairwell, dressing room hallway, dressing rooms, costume shop, box office and administrative offices. Each zone can be controlled locally or via a dedicated QSC TSC touchscreen.

Control room audio is supplied by a feed taken from the front of house mixing console.

## Equipment

### **Mixing Consoles**

Digital: Yamaha CL5  
Digital: Yamaha QL5  
Digital: Rio3224-D  
Digital: Rio1608-D

### **Main Speakers**

(28) L'Acoustics KARA Iii (14 per side)  
(8) L'Acoustics SB18 Iii (4 per side cardioid)

### **Center Fill Speakers**

(2) L'Acoustics A10i (1 Focus, 1 Wide)

### **Flown Subwoofers (Center)**

(3) L'Acoustics KS28 (Cardioid)

### **Floor Subwoofers**

(4) L'Acoustics KS28 (2 per side)

**Front Fills**

(8) L'Acoustics 5XT

**Amplifiers**

(9) L'Acoustics LA12X

(3) L'Acoustics LA4X

(3) QSC CX-Q 8K8

**DSP – Routing & Paging only**

(1) QSC Core 610

(4) QIO-ML4i

(2) QIO-L4o

(3) QIO-AES8X8

**Foldback**

(16) Yamaha DZR12

**Side Fill**

(2) Yamaha DZR315

(2) Yamaha DXS XLF / 18

## Audio System Comments

**MAIN PA:**

The Main PA is (14) per side L'Acoustics KARA Iii with (4) SB18 Iii flown behind in cardioid to decrease the amount of LF build up on stage. KARA II is bi-amp in groups of 2 via LA12X amplifiers. SB18 II's are powered 1 per channel via LA4X. SB18 II subs are driven off the L/R buss as an LF extension of the main KARA II.

**CENTER FILL:**

The Center fill is (2) total A10i (1x A10i Focus and 1x A10i Wide). They are driven by 1 channel of an LA12X. They are a mono sum of the L/R buss and primarily used to just fill in the very front and help center the image since the main PA hangs are wide due to sight lines. The Center fill is able to be muted from FOH via Q-SYS touchscreen if the pit is in the raised position.

**SUBWOOFERS:**

The main subwoofers are 3x KS28 flown in the center. The bottom sub is in cardioid to decrease the amount of sub energy on stage. They are driven by an LA12X, 1 per channel. These are able to be Aux/matrix fed from FOH. There are also 4x (2 per side) KS28 on roll out carts located directly under the main L/R hangs for additional LFE support when needed. These are fed from the same Aux/Matrix at FOH as the flown center subs. They are time aligned and balanced with the flown subs for maximum impact and even coverage.

**FRONT FILLS:**

The Front Fills consist of 8x 5XT driven in mirrored pairs by an LA4X. They are fed via Matrix from FOH and time aligned in pairs from inside to outside.

**70V/PAGING SYSTEMS:**

There are various zones throughout the building all fed from the L/R buss of the console. There is volume control at FOH for most zones.

**OVERALL NOTES:**

System can be fed via Dante, Analog or AES. System feeds are Left, Right, Sub, Front Fill and the guest inputs go directly into the Q-SYS DSP. All system timing and EQ is done in the LA Amps via Network Manager, not in Q-SYS. System was commissioned and calibrated for optimum performance on 3/28/24 by Reach Communications staff as well as an L'Acoustics Applications Engineer. There are tie ins at FOH and on stage for guest console inputs and various Analog and Cat6A tie lines located around stage and throughout the theater.

# Audio (cont.)

---

## Microphones\*

- (4) Crown PCC 160
  - (2) Crown PZM
  - (2) AKG C3000
  - (1) AKG C451
  - (2) AKG C1000S
  - (2) Sennheiser 421 MKII
  - (4) Sennheiser e935
  - (3) Sennheiser e906
  - (4) Sennheiser e904
  - (4) Shure Beta 87A
  - (1) Shure Unidyne 55SH Series II
  - (4) Shure SM58 SW
  - (2) Shure SM58
  - (4) Shure SM57
  - (2) Shure Windyme III 545SD
  - (2) Shure Beta 57A
  - (3) Shure Beta 58A
  - (4) Shure Beta 87A
  - (1) Shure Beta52A
  - (1) Shure Beta91A
  - (4) Countryman M2
  - (2) Beyerdynamic TG 155c helix
  - (2) Audio-Technica Pro 35 AT8538
  - (7) Audio-Technica AT-2021
  - (7) Audio-Technica AT-2020
  - (4) Audio-Technica AT8533x
  - (8) Audix 1255B
  - (2) Audix SCX25A
  - (8) Avatone CK-1
  - (2) Avatone CK-7
  - (24) Shure UR1 Wireless Belt pack Transmitter
  - (12) Shure UR2/Beta 58a OR Beta 58c Handheld Transmitter
- A variety of wireless lavalier microphone elements by Countryman and AKG are maintained in stock.

## Stands\*

An assortment of tripod and round base microphone stands with accessories.

- (22) Tall Tripod
- (12) Medium Tripod
- (6) Small Tripod
- (11) Tall Round Bottom

\* The needs of academic units take first priority for audio equipment. From time to time some items such as microphones and related companion items will be down for repair. Accordingly inventory levels will vary and may not be available for use.

# Wardrobe

---

## Dressing Rooms

### **Star Dressing Room**

Located offstage right is the Star Dressing room. Amenities include desk, chair, love seat, phone & internet lines, and full bathroom. This room can also serve as a production office for tours as needed.

### **Principle Dressing Rooms**

(4) Principle dressing rooms are located in the basement Dressing rooms A & B measure approximately 9'-0" x 12'-0" and have a capacity of (4) persons each. Dressing rooms C & D measure approximately 9'-0" x 12'-0" and have a capacity of (5) persons each.

### **Chorus Dressing Rooms**

Two Chorus Dressing Rooms, a Men's and a Women's have wall mounted mirrors and (3) lavatories and (3) showers stalls. Available area is approximately 10'-0" x 35'-0" for a capacity of approximately (24) persons.

## Makeup

Wall mounted mirrors and countertops running the length of the room. (4) sinks and (2) water fountains are also in the room. Available area is approximately 9'-0" x 64'-0" for a capacity of 24 persons.

## Wardrobe

(2) Washers and (3) dryers are available with no charge to touring productions.

Steamer units are available, (1) unit is guaranteed and more may be available based on the needs of academic programs.

One iron and board are available.

'Z-Frame" style wardrobe racks are available, (6) racks are guaranteed though more may be available based on the needs of academic programs.

## Quick Change

A few options are available for quick change areas. On both sides of the stage a 10'-0" x 10'-0" pop up tent can be set up. If spacing does not allow, alternatives may be available.

## Sample Photos



Full Stage from Upper Balcony



Full View from Center Stage



Vom for potential enter/exit to Main Floor seating. Step off at row E. Present on both sides, SL and SR.

## Rep Plot Lineset Schedule

Note: Standard bricks are 25lbs and Wide bricks are 50lbs. Items in grey are not negotiable.  
All pipe lengths are 63'. Distance measurements are taken from Plaster Line.

#	Dist	House	Lbs	Notes	Brick Type
2	1'-11"	Main Drape	325		standard
3	2'-7"	Border 1	75	12' Tall	standard
4	3'-5"	Leg 1	150		standard
5	3'-11"	SPARE			standard
6	5'-4"	LX 1	250	(Bi-Batten)	wide
7	6'-6"	Projection Screen	75	9'x12'	standard
8	7'-10"	Border #2	100	6' Tall	standard
9	8'-6"	Legs #2	100	21' opening as default	standard
10	9'-0"	SPARE		(Bi-Batten)	standard
11	9'-8"	SPARE			standard
12	10'-4"	SPARE			standard
13	11'-0"	Border #3	75	6' Tall	standard
14	11'-8"	Legs #3	100	21' opening as default	standard
15	12'-5"	SR Side Tab			standard
16	14'-2"	LX 2	200	(Bi-Batten)	wide
17	12'-0"	SL Side Tab			standard
18	16'-1"	Full Stage Black	413	Doubles as Border #4	standard
19	16'-9"	Legs #4	100	21' opening as default	standard
20	17'-5"	SPARE			standard
21	18'-2"	SPARE			standard
22	18'-10"	SPARE			standard
23	19'-6"	Border #5	75	6' Tall	standard
24	20'-2"	Leg #5	100	21' opening as default	standard
25	21'-1"	SPARE	75	(Bi-Batten)	wide
26	23'-1"	LX 3	250	(Bi-Batten)	standard
26a	24'-0"	SPARE			standard
27	24'-7"	Border #6	75	6' Tall	standard
28	25'-5"	Legs #6	100	17' opening as default	standard
29	26'-7"	SPARE			standard
30	27'-7"	SPARE			standard
31	28'-8"	LX 4 (Cyc)	200		wide
32	30'-8"	Scrim	75	Black scrim	standard
33	31'-2"	Full Stage Black	200	1/2 pleat	standard
34	32'-0"	Cyclorama	200	white	standard

## **Main Theater Seating Diagram**


**Total seats 1138. Pit seating 31. Main Floor 522. Lower Balcony 205. Upper Balcony 380**

Note: Drawings hereafter are not to scale.


Detailed versions of these drawings can be found at:

<https://www.viterbo.edu/fine-arts-center/main-theatre-technical-specifications>

# First Floor Plan

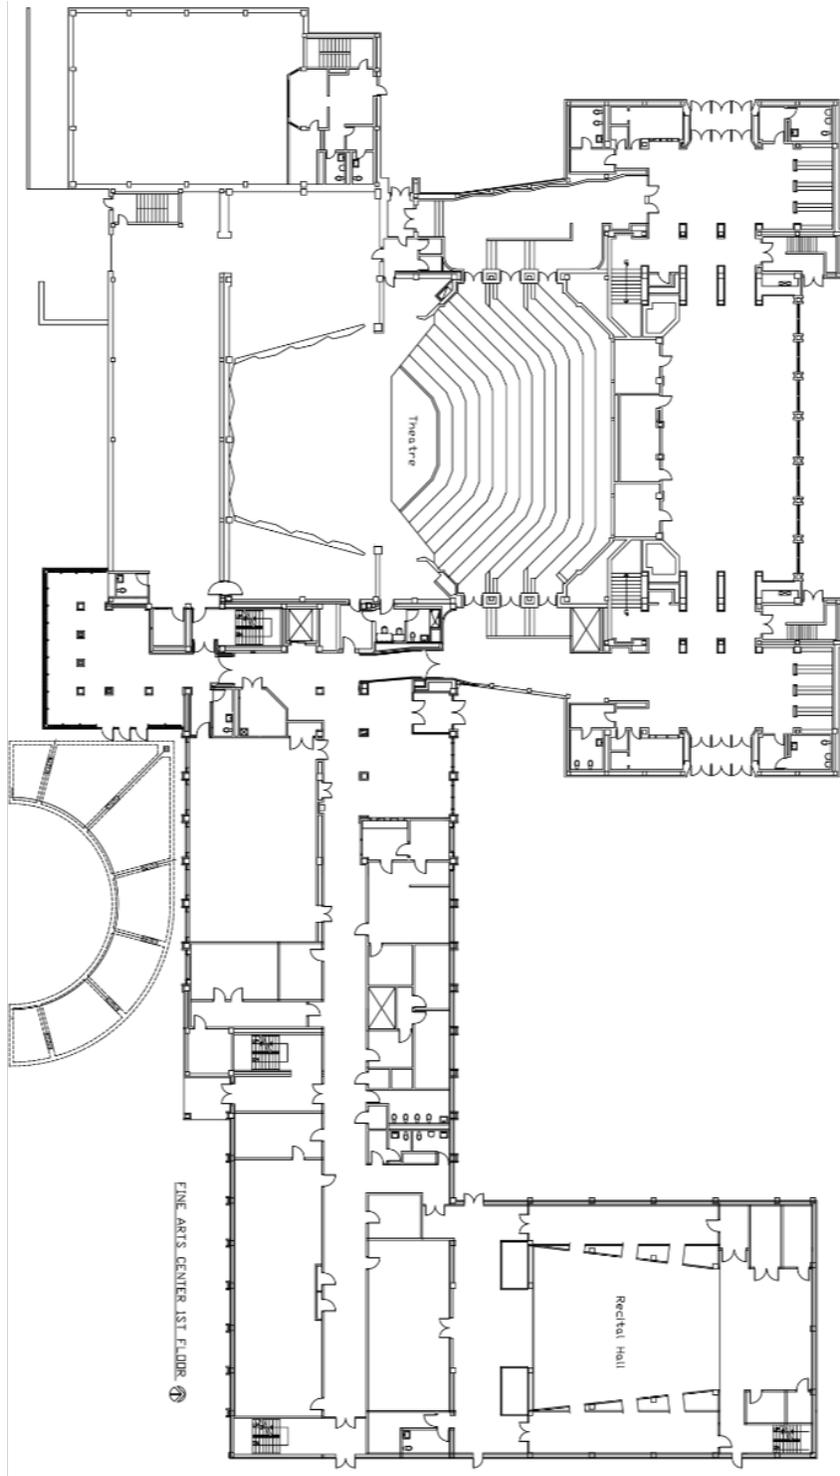

# Basement Plan

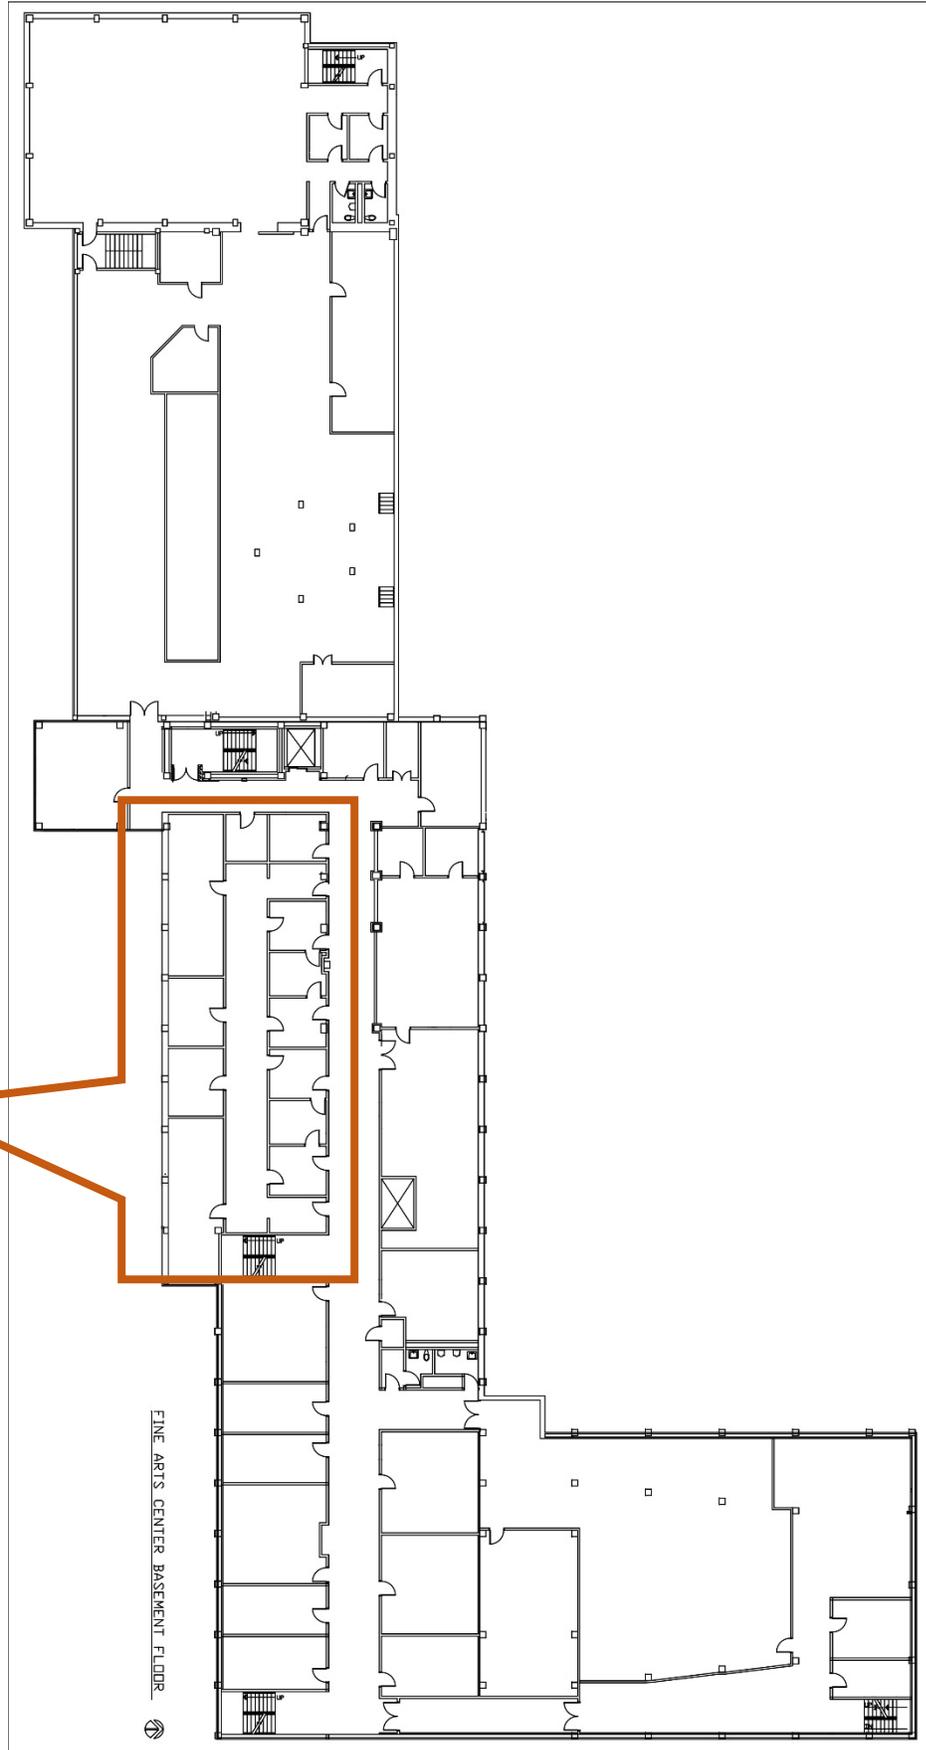


Dressing Rooms

FINE ARTS CENTER BASEMENT FLOOR



# Dressing Room Plan

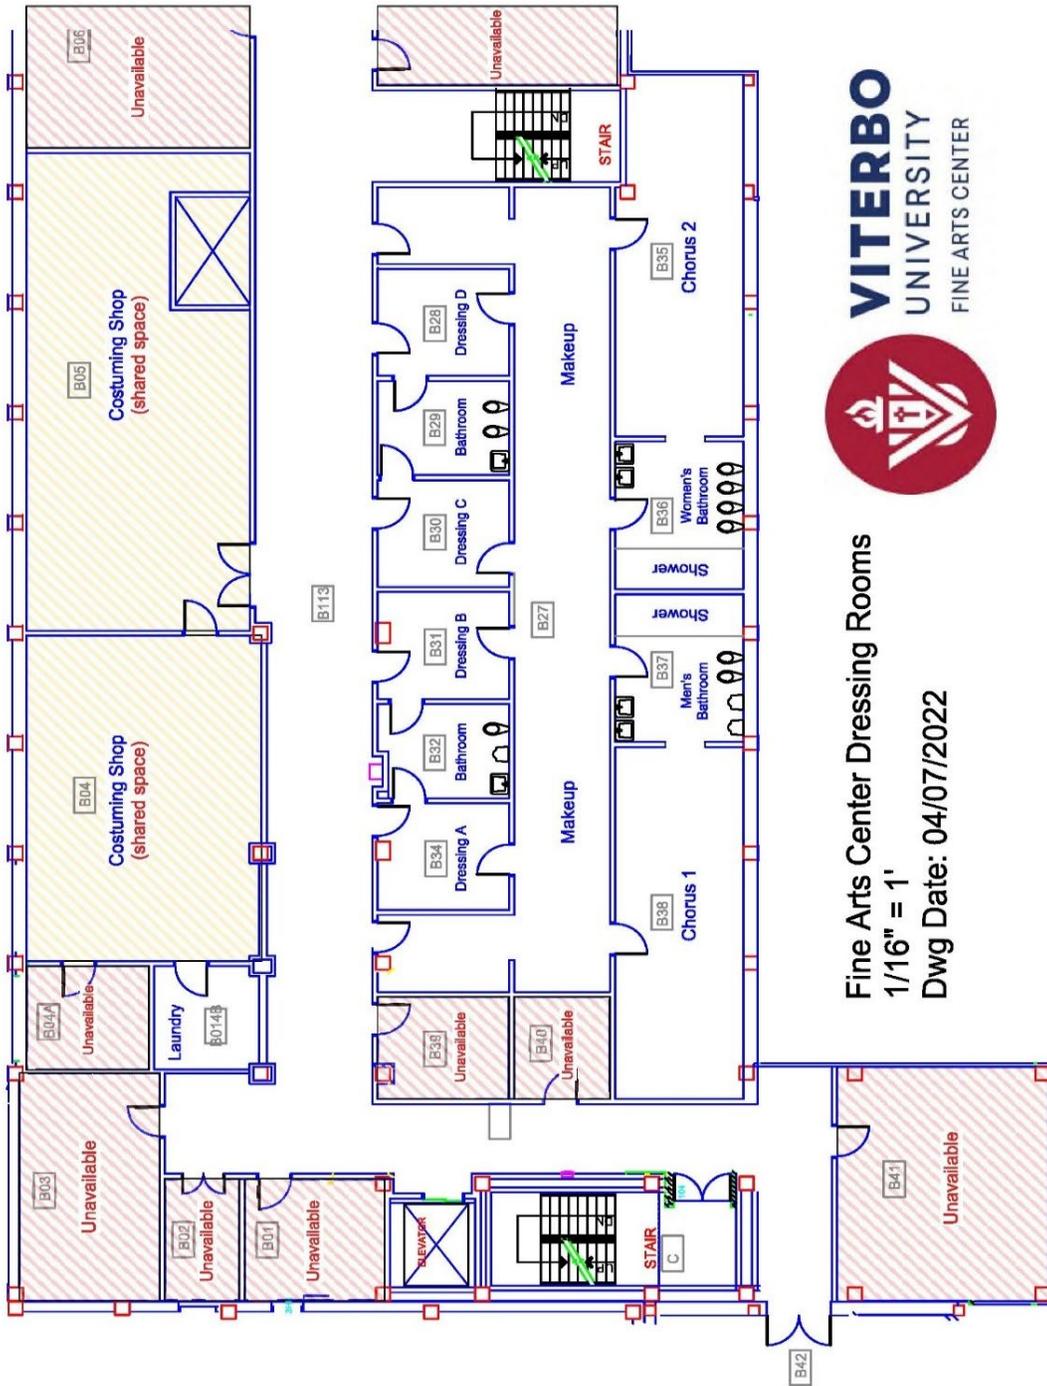

Fine Arts Center Dressing Rooms  
 1/16" = 1'  
 Dwg Date: 04/07/2022

**VITERBO**  
 UNIVERSITY  
 FINE ARTS CENTER

## **Groundplan**

Note: Please see the technical specifications portion of the Fine Arts Center website for a detailed ground plan. Please contact the Technical Director as a rep lighting plot will most likely be hung.

<https://www.viterbo.edu/fine-arts-center/main-theatre-technical-specifications>