
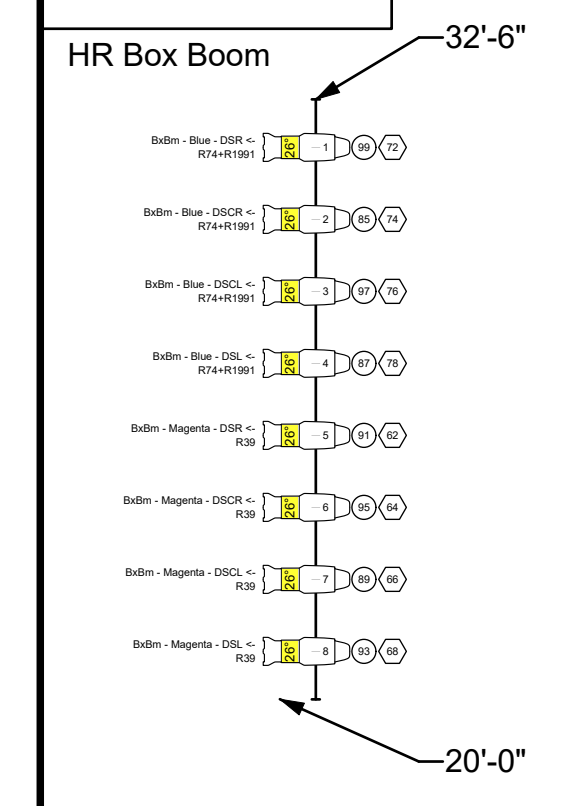
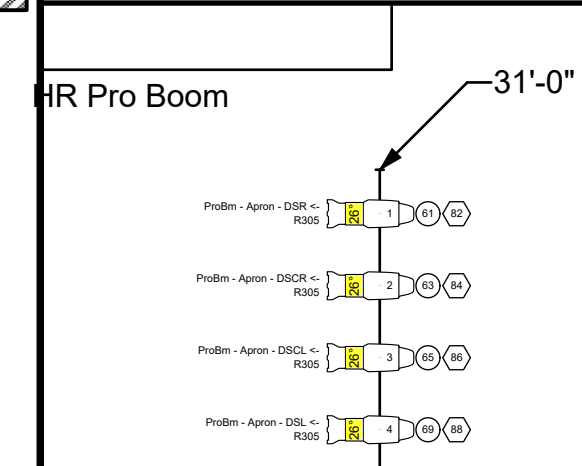
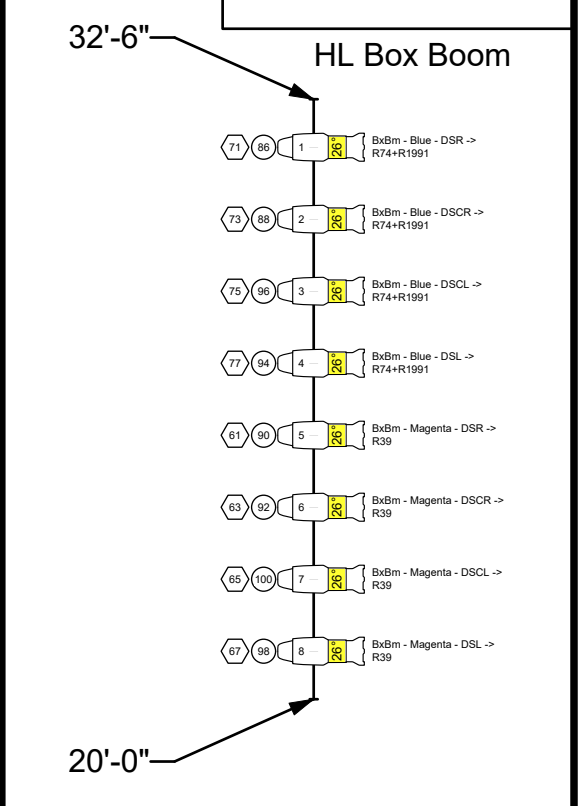
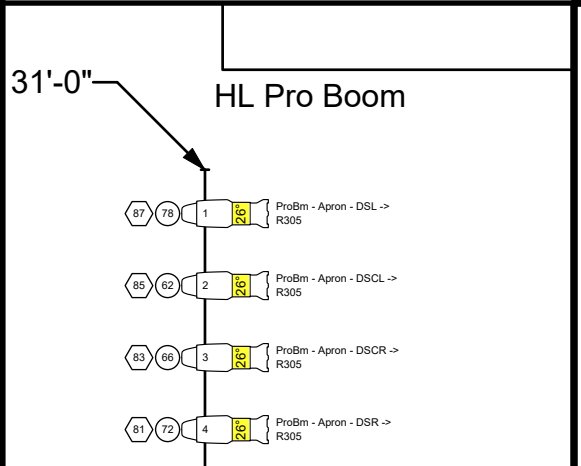


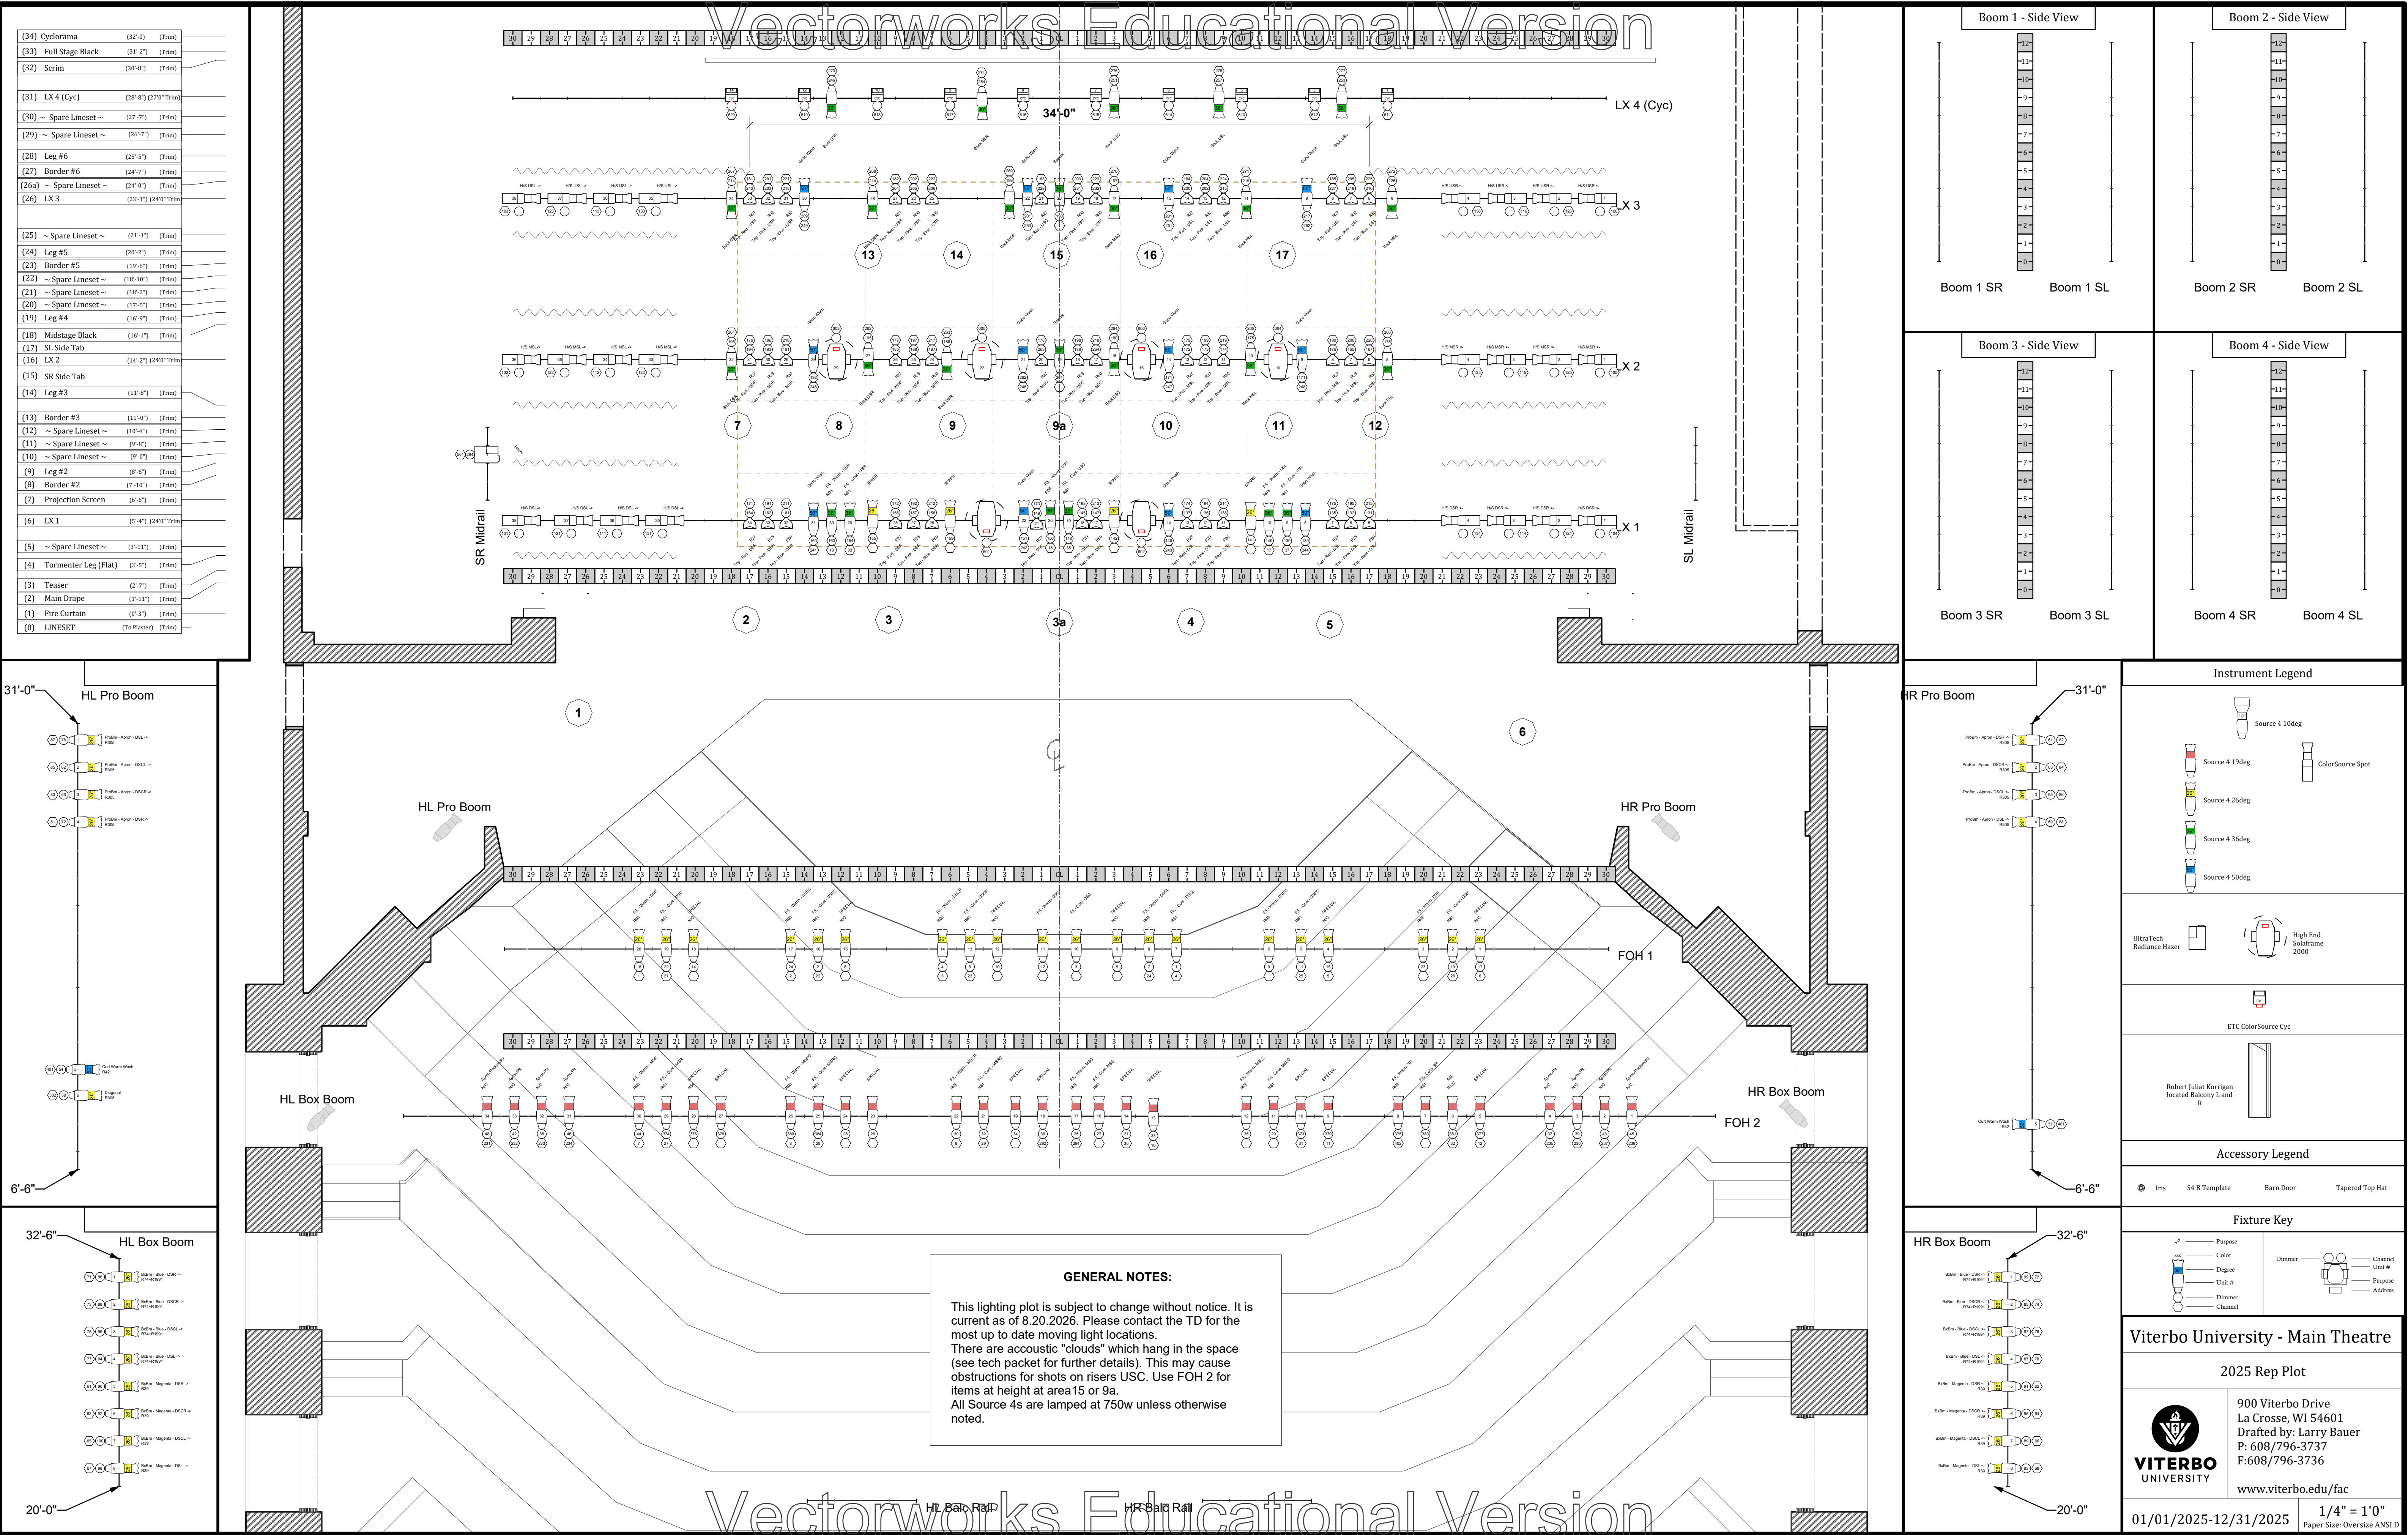

GENERAL NOTES:

This lighting plot is subject to change without notice. It is current as of 8.20.2026. Please contact the TD for the most up to date moving light locations. There are acoustic "clouds" which hang in the space (see tech packet for further details). This may cause obstructions for shots on risers USC. Use FOH 2 for items at height at area 15 or 9a. All Source 4s are lamped at 750w unless otherwise noted.

Instrument Legend

- Source 4 18deg
- Source 4 19deg
- Source 4 26deg
- Source 4 36deg
- Source 4 50deg
- UltraTrek Radiance Hazer
- High End Solaframe 2000
- ETC ColorSource Cyc
- Robert Juliat Korrigan located Rakony L and R

Accessory Legend

- Iris
- S4 B Template
- Barn Door
- Tapered Top Hat

Fixture Key

- Purpose
- Color
- Degree
- Unit #
- Dimmer
- Channel
- Unit #
- Purpose
- Address

Viterbo University - Main Theatre

2025 Rep Plot

900 Viterbo Drive
La Crosse, WI 54601
Drafted by: Larry Bauer
P: 608/796-3737
F: 608/796-3736
www.viterbo.edu/fac

01/01/2025-12/31/2025 1/4" = 1'0"
Paper Size: Oversize ANSI D